
SOUTH SIDE WIDENING

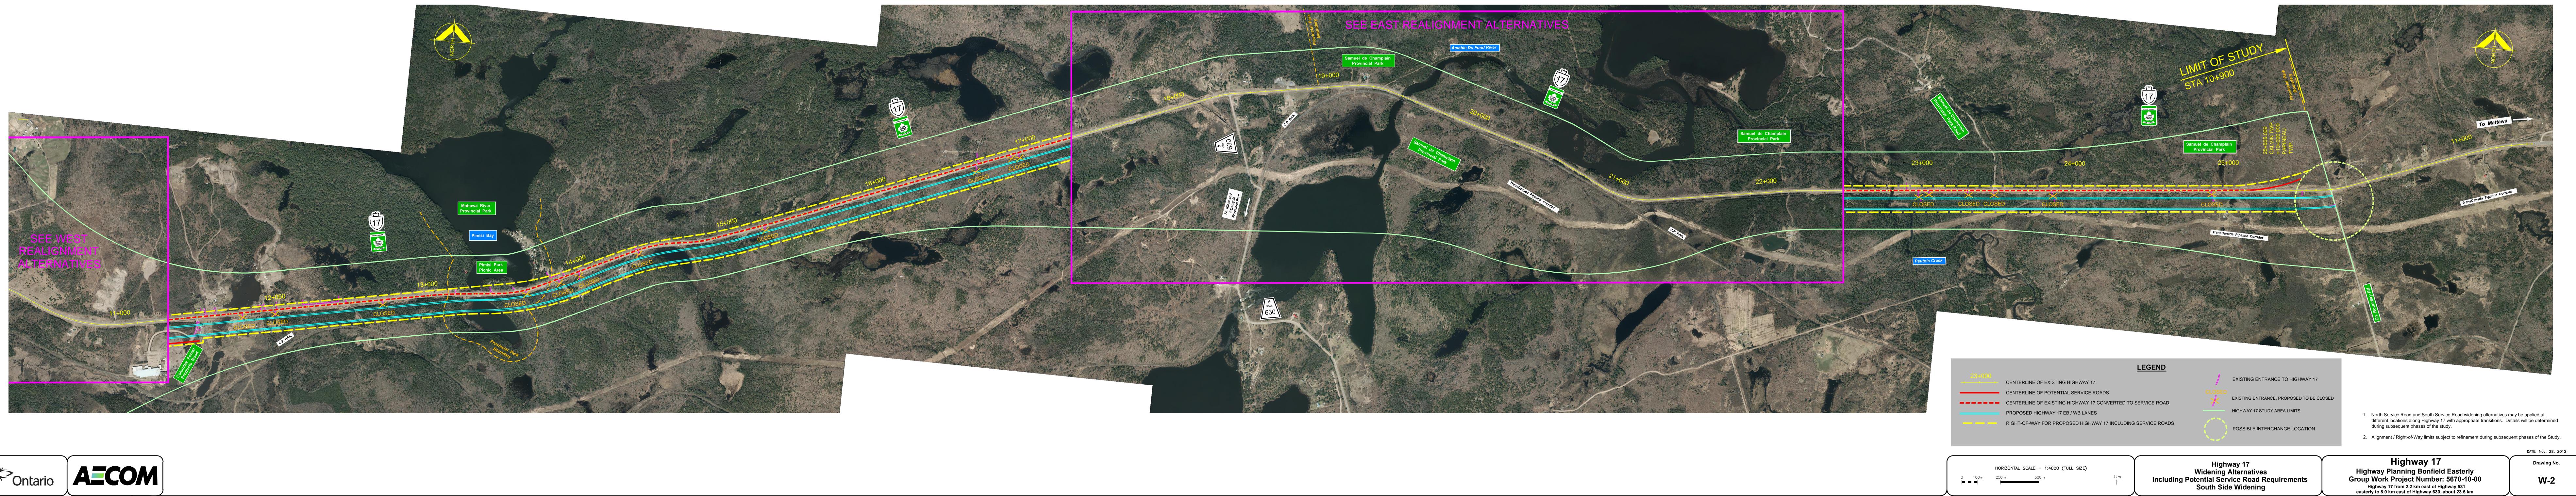



SOUTH SIDE WIDENING